

res

SCLENTEUCH WIND FARM

FIGURE 1.1

SITE LOCATION


© CROWN COPYRIGHT, ALL RIGHTS RESERVED
2023 LICENCE NUMBER 0100031673.

KEY:

SITE BOUNDARY



SITE LOCATION - NOT TO SCALE

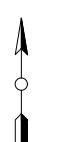

LAYOUT DWG **N/A** T-LAYOUT NO. **N/A**

DRAWING NUMBER


SCALE - 1:200 000 @ A3

ENVIRONMENTAL IMPACT ASSESSMENT REPORT 2023


THIS DRAWING IS THE PROPERTY OF RENEWABLE ENERGY
SYSTEMS LTD. AND NO REPRODUCTION MAY BE MADE IN WHOLE
OR IN PART WITHOUT PERMISSION

SCLENTEUCH
WIND FARM

FIGURE 1.2

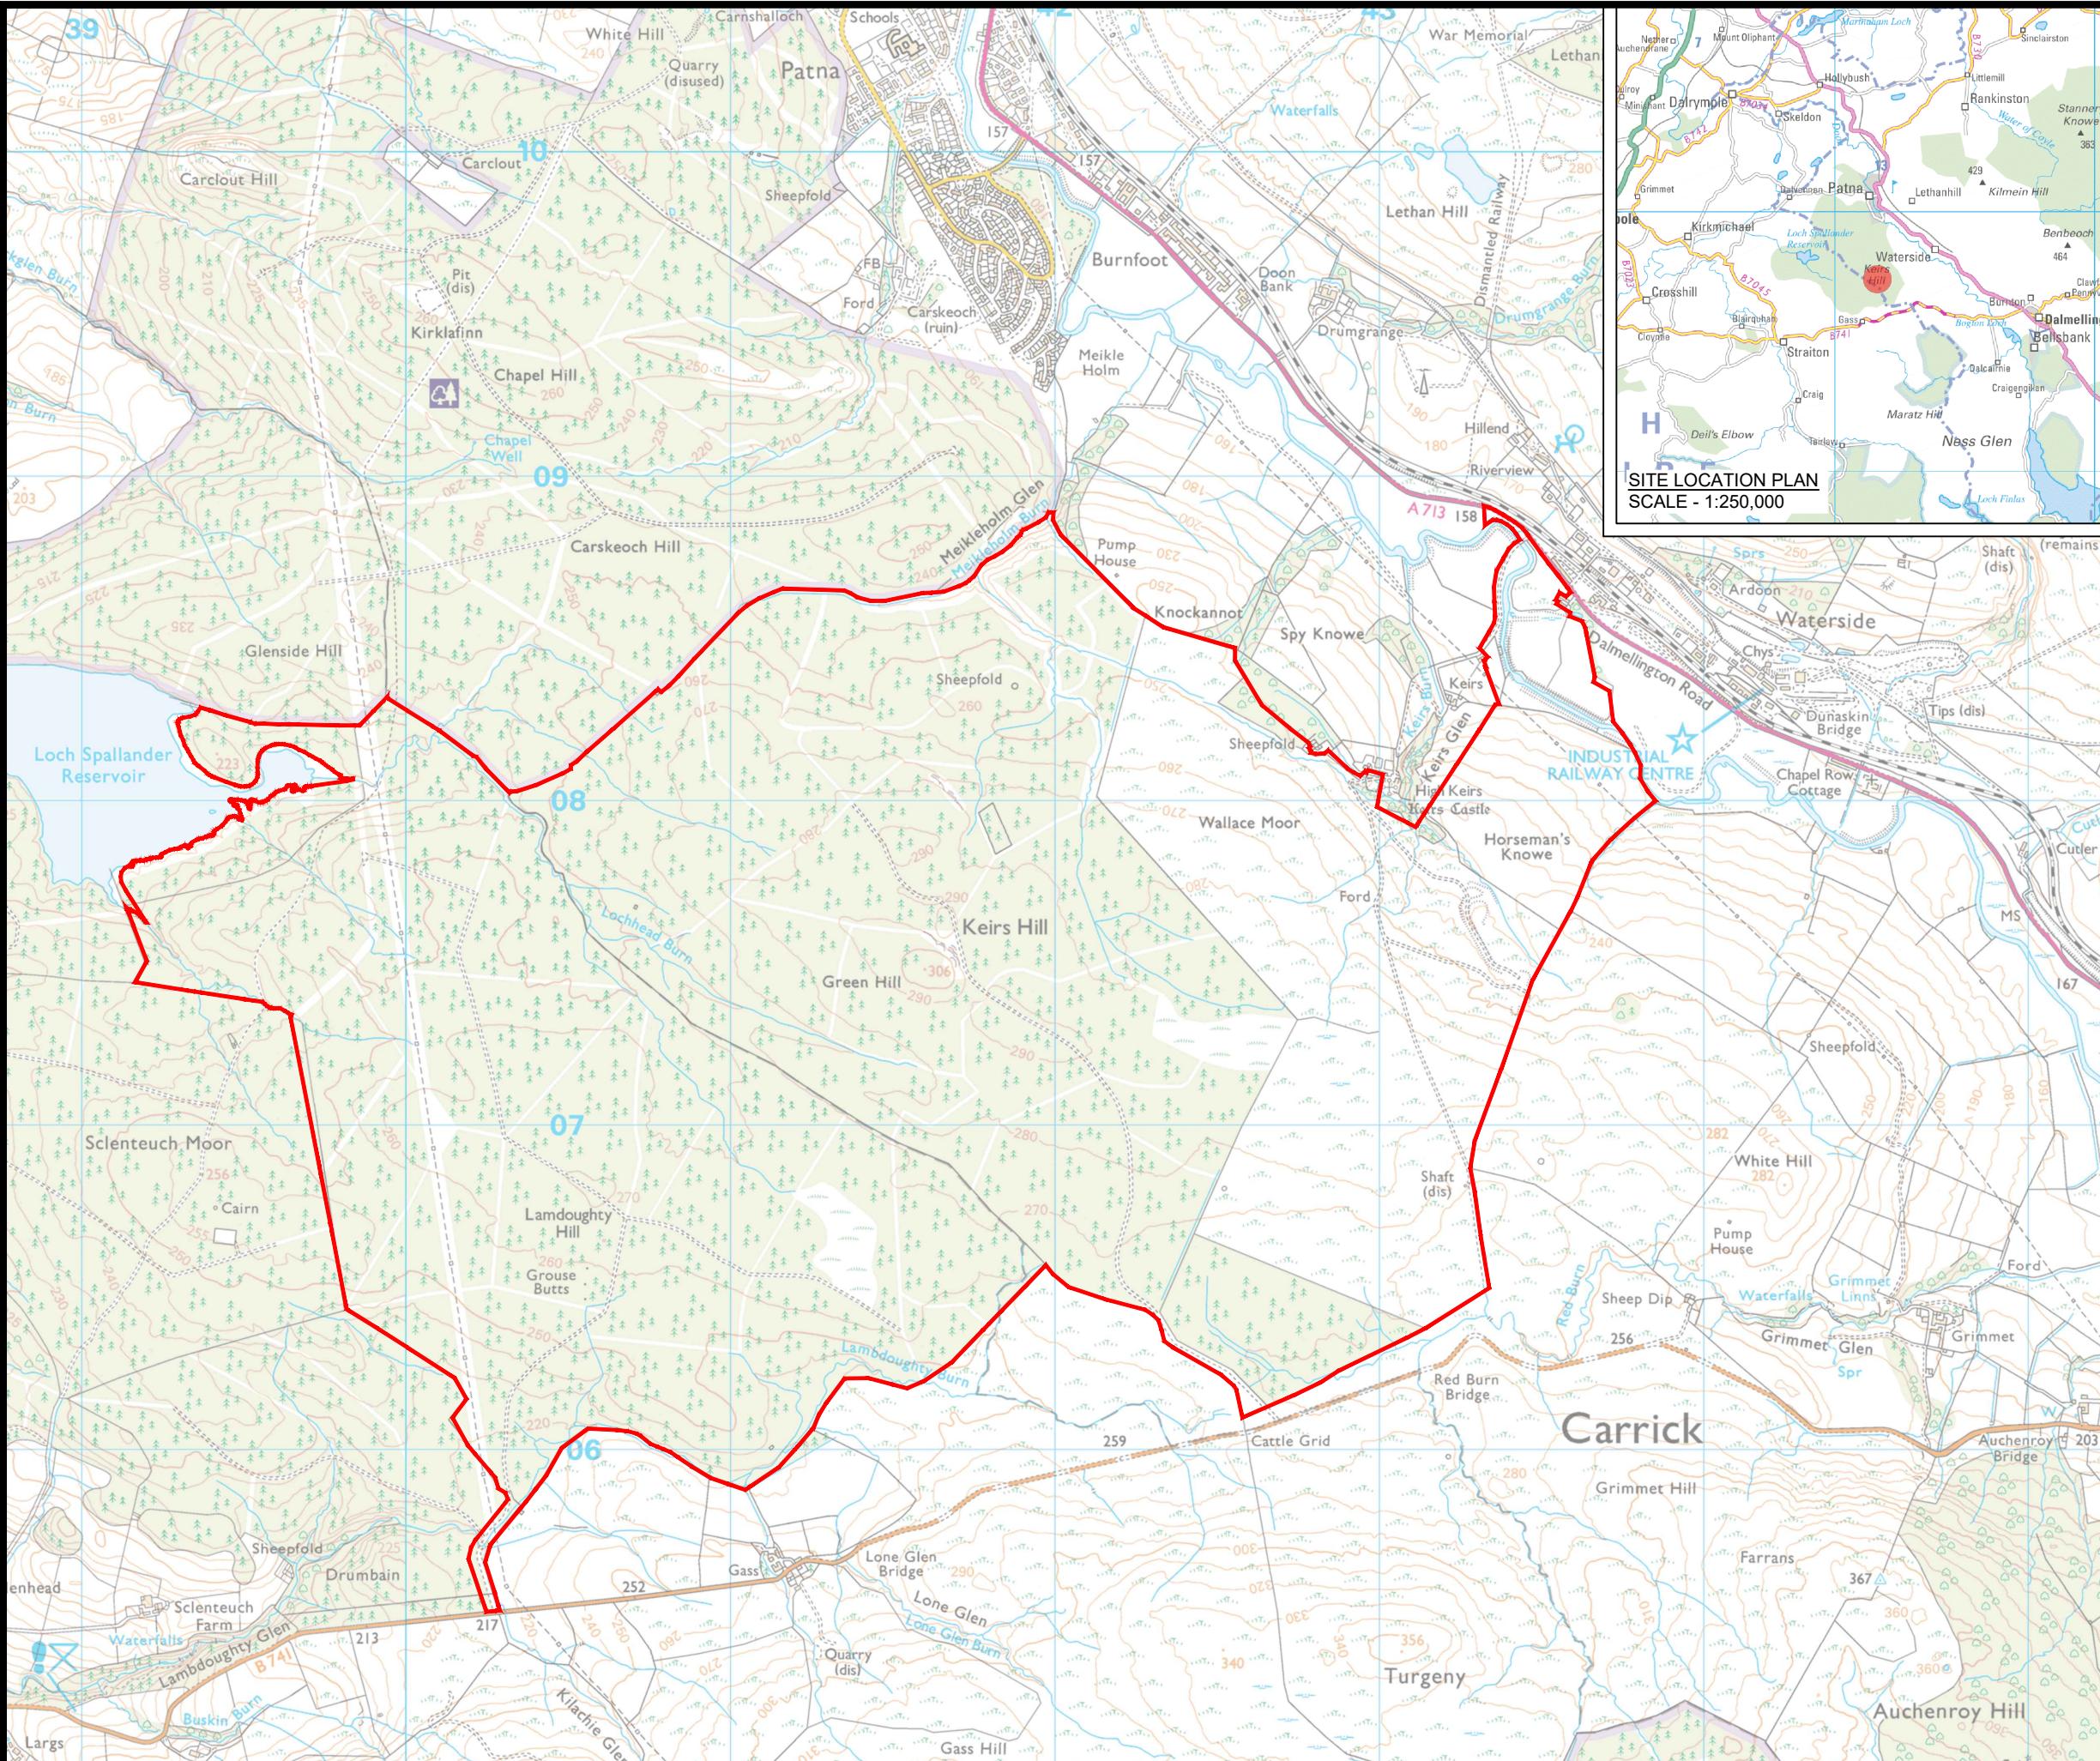PROPOSED
DEVELOPMENT AREA


SITE LOCATION - NOT TO SCALE

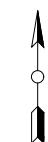

LAYOUT DWG	N/A	T-LAYOUT NO.	N/A			
DRAWING NUMBER	03896-RES-LAY-DR-LE-001					
REV	6					
SCALE -	1:20,000 @ A3					
ENVIRONMENTAL IMPACT ASSESSMENT REPORT 2023						
THIS DRAWING IS THE PROPERTY OF RENEWABLE ENERGY SYSTEMS LTD. AND NO REPRODUCTION MAY BE MADE IN WHOLE OR IN PART WITHOUT PERMISSION						

SCLENTEUCH
WIND FARM

FIGURE 1.3

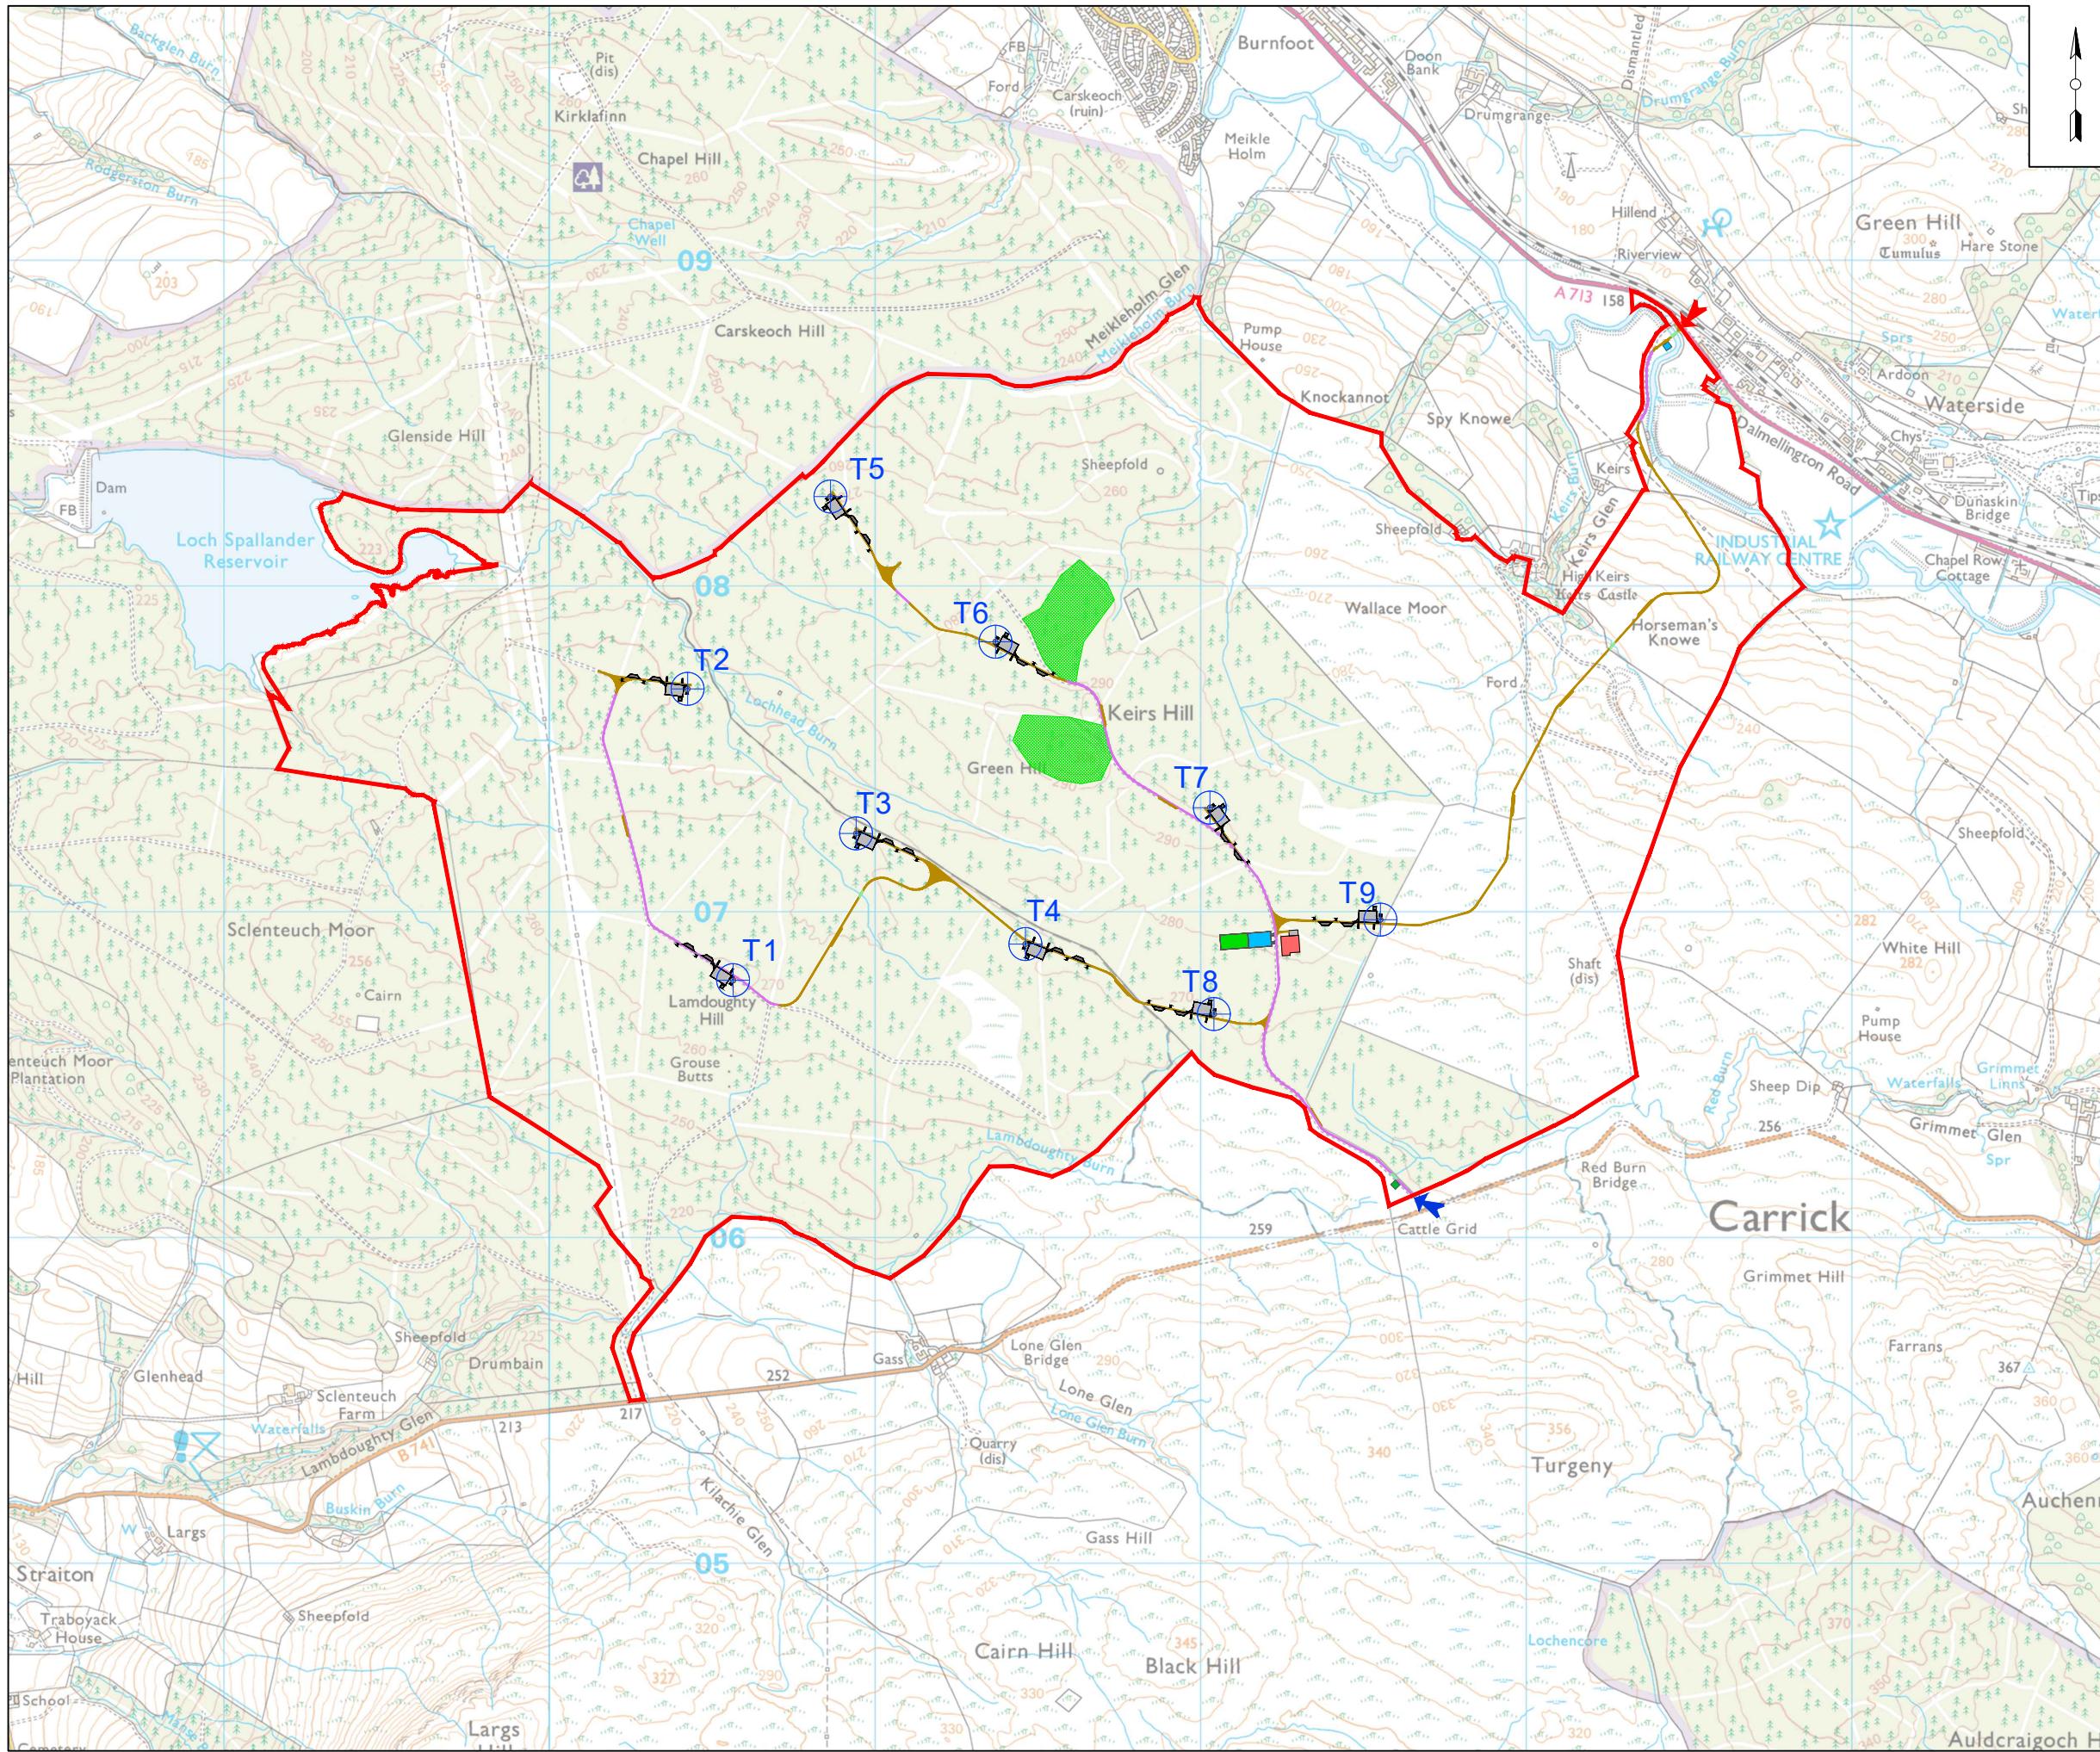PROPOSED
DEVELOPMENT

© CROWN COPYRIGHT, ALL RIGHTS RESERVED
2023 LICENCE NUMBER 0100031673.

KEY

- SITE BOUNDARY
- ⊕ WIND TURBINE LOCATION
- UPGRADED SITE TRACKS
- NEW SITE TRACKS
- WATERCOURSE CROSSING
- CRANE HARDSTANDING AREA
- PERMANENT
- TEMPORARY
- TEMPORARY ENABLING WORKS COMPOUND
- ◆ ALTERNATIVE TEMPORARY ENABLING WORKS COMPOUND
- TEMPORARY CONSTRUCTION COMPOUND/ BATTERY STORAGE
- BATTERY STORAGE
- CONTROL BUILDING & SUBSTATION COMPOUND WITH PERMANENT HARDSTANDING AREA
- BORROW PIT SEARCH AREA
- SITE ENTRANCE LOCATION
- ALTERNATIVE CONSTRUCTION SITE ENTRANCE LOCATION

LAYOUT DWG N/A T-LAYOUT NO. PSCOSCL026

DRAWING NUMBER 03896-RES-DR-PE-001 REV 8

SCALE - 1:20,000 @ A3

ENVIRONMENTAL IMPACT
ASSESSMENT REPORT 2023

THIS DRAWING IS THE PROPERTY OF RENEWABLE ENERGY SYSTEMS LTD. AND NO REPRODUCTION MAY BE MADE IN WHOLE OR IN PART WITHOUT PERMISSION